


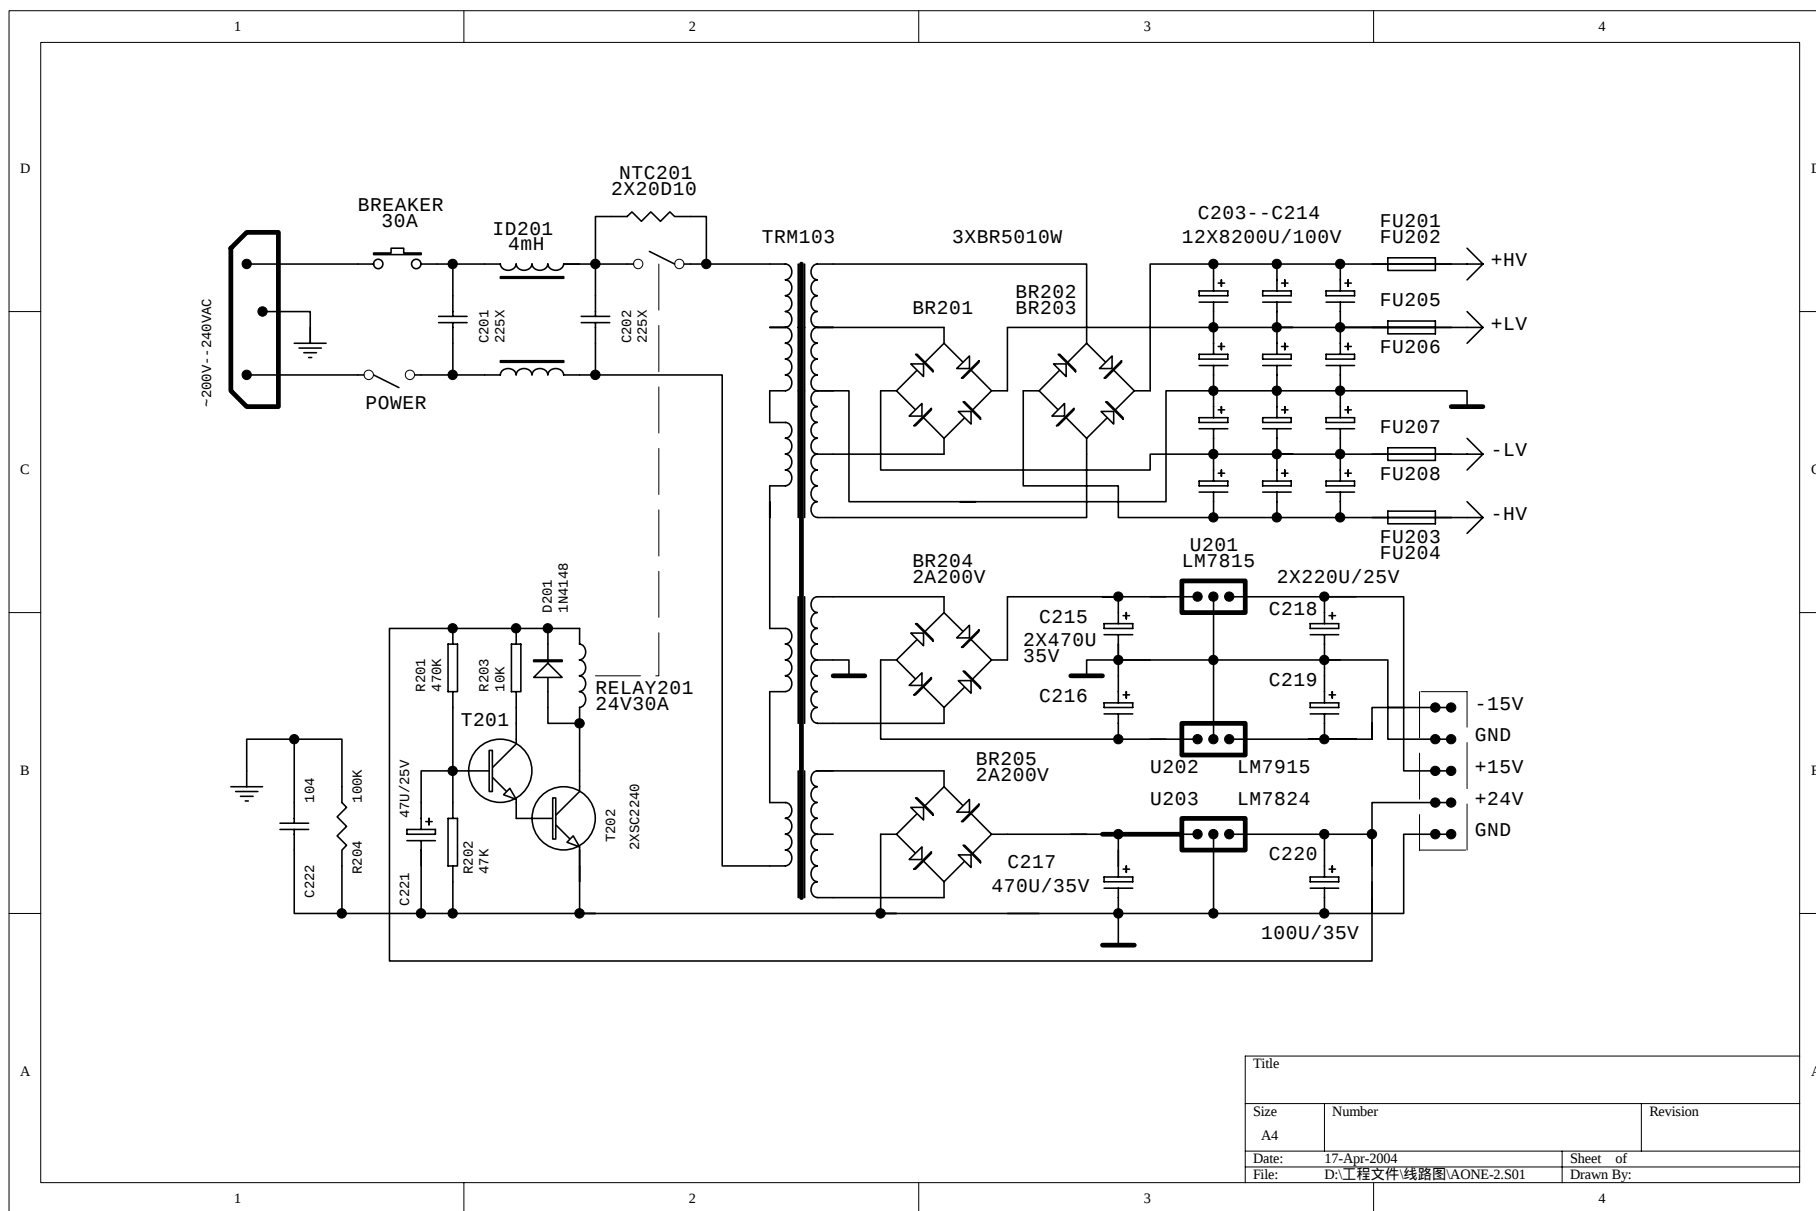

Title		
Size	Number	Revision
A4		
Date:	17-Apr-2004	Sheet of
File:	D:\工程文件\线路图\AONE-2.S01	Drawn By: